


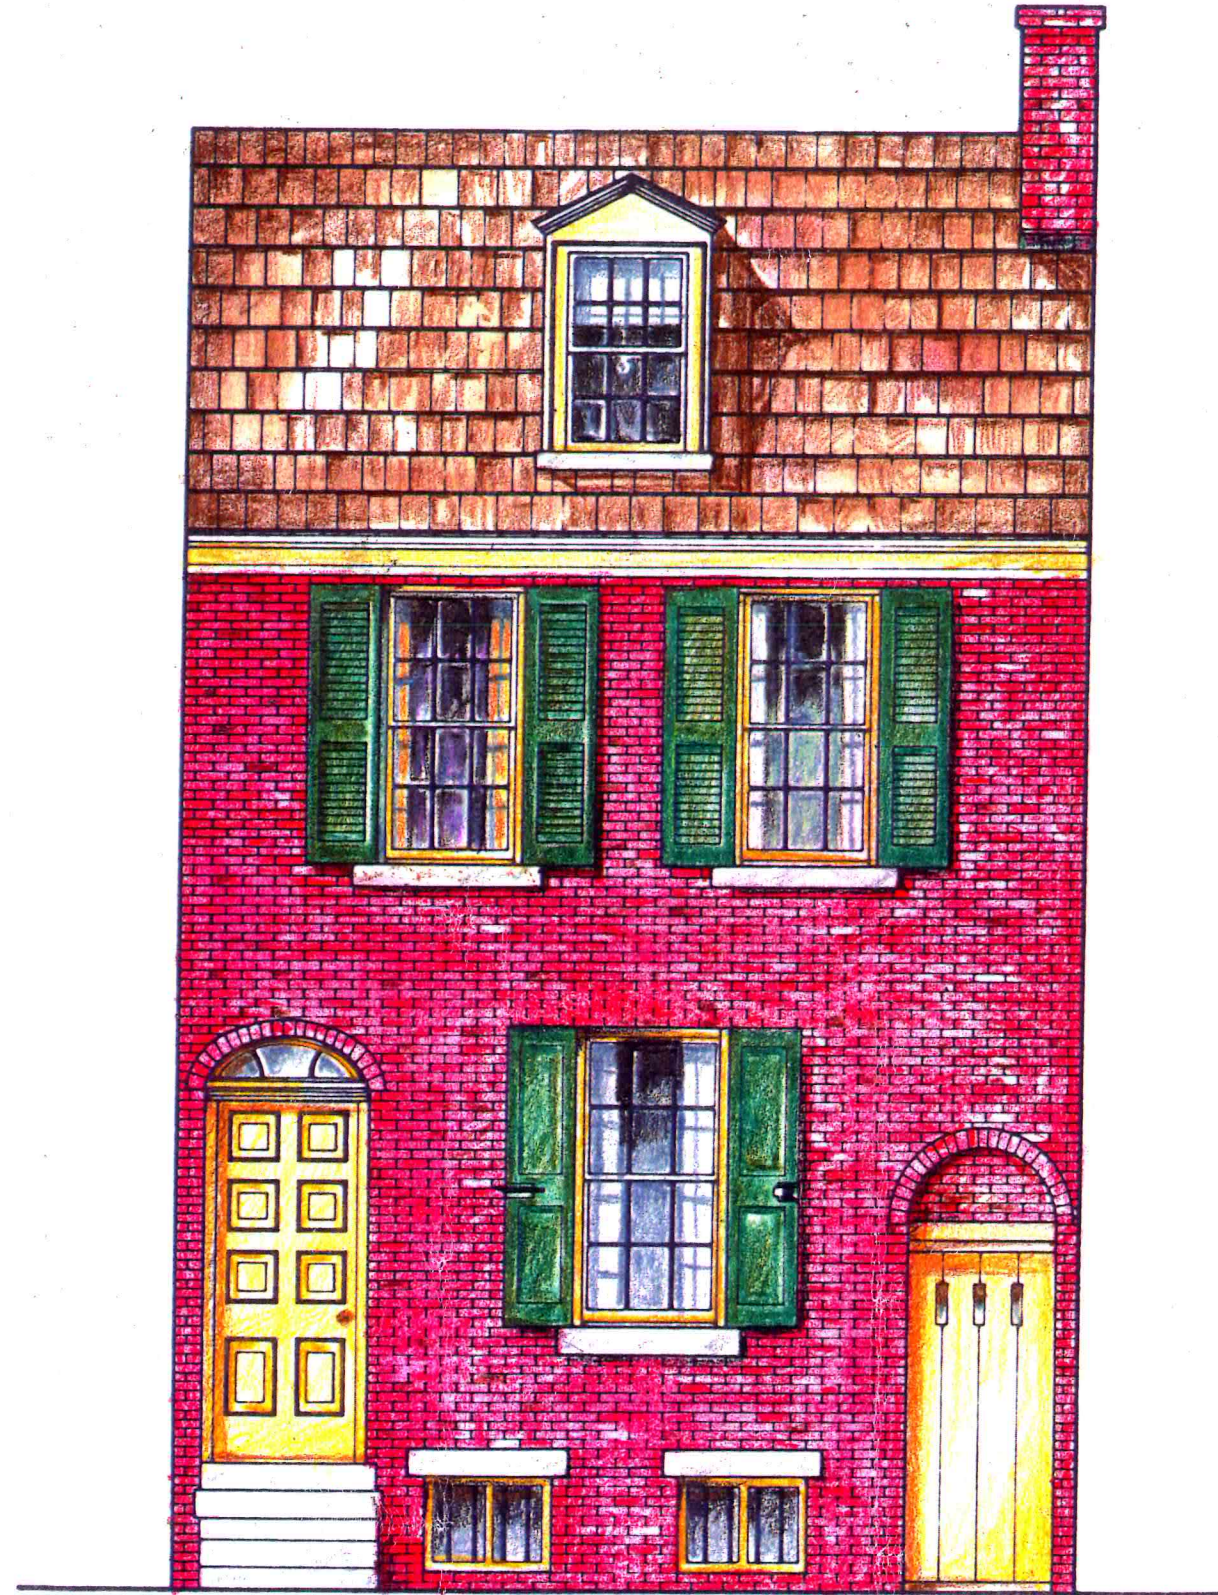


Front Elevation - Restored

Scale: 1/4" = 1'-0"

COLLINS - ROSENBERG, ARCHITECTS
2010 Chancellor Street
Philadelphia, PA 19103
(215) 563-2424

Restoration of the
Henry George Birthplace
413 South Tenth Street Philadelphia, PA 19147

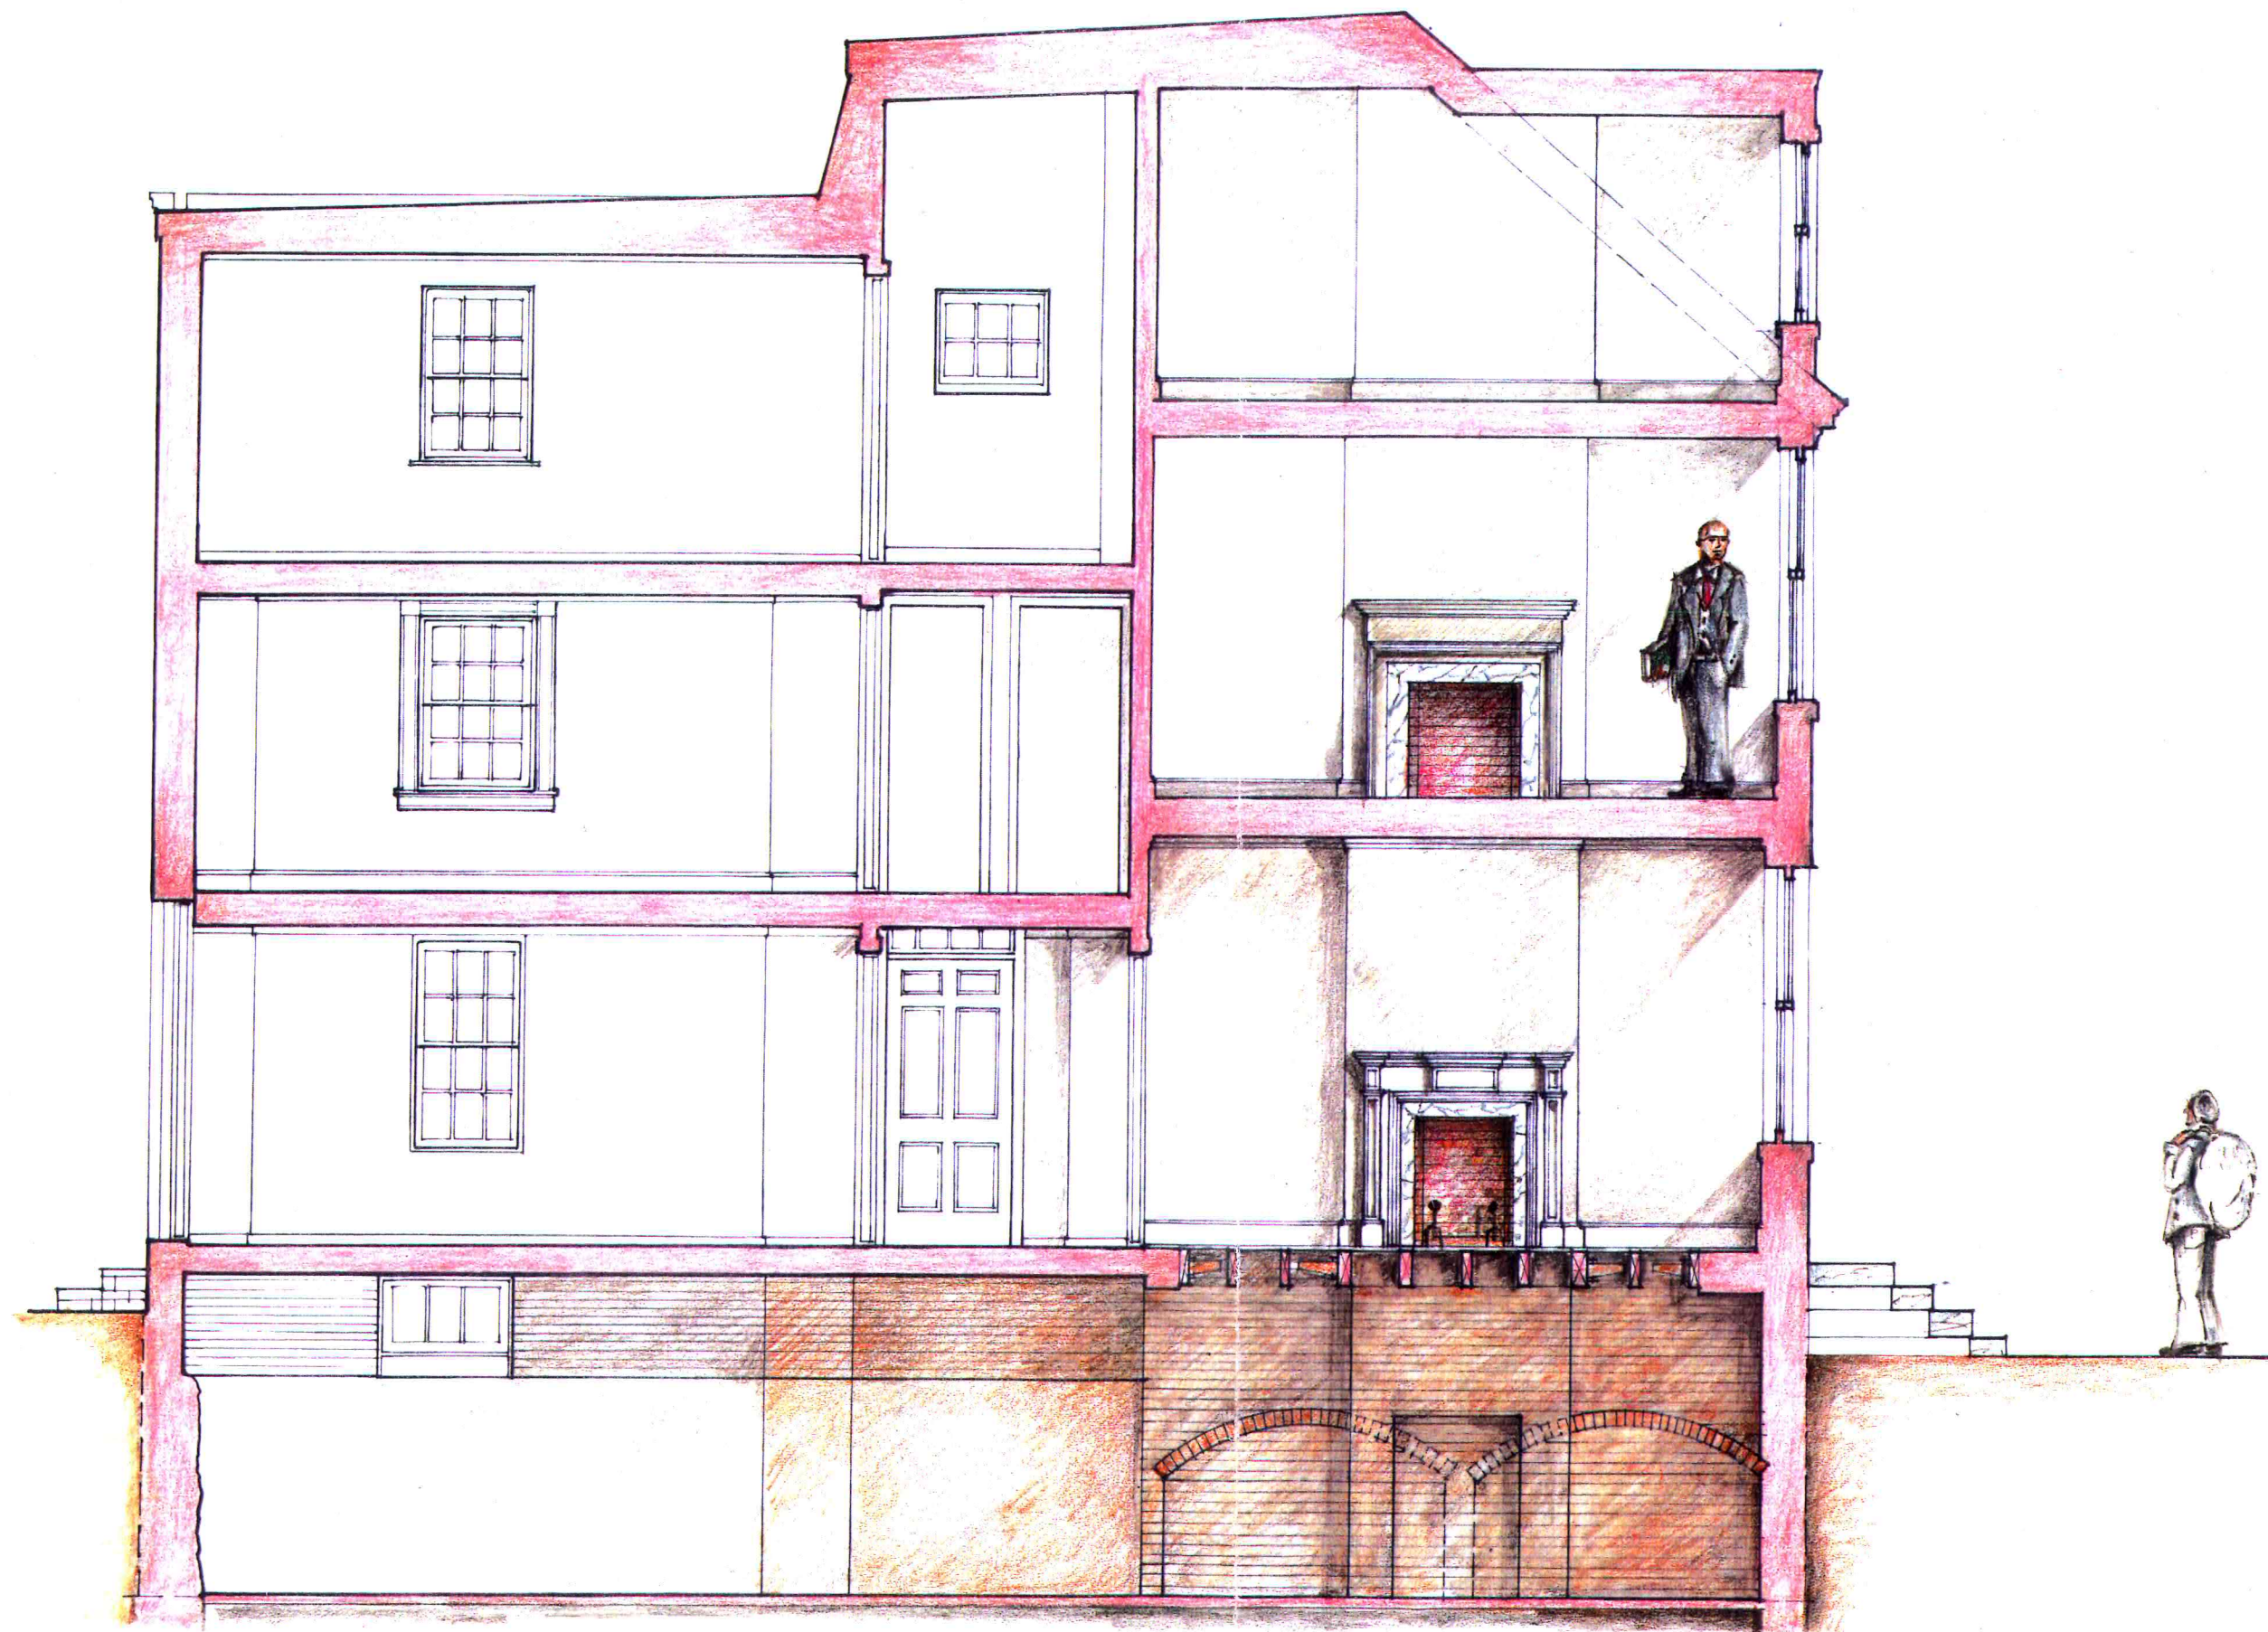


Longitudinal Section - Front Chambers Restored

Scale : 1/4" = 1'-0"

July 19, 1988


COLLINS - ROSENBERG, ARCHITECTS
2010 Chancellor Street
Philadelphia, PA 19103
(215) 563-2424

Restoration of the
Henry George Birthplace
413 South Tenth Street Philadelphia, PA 19147

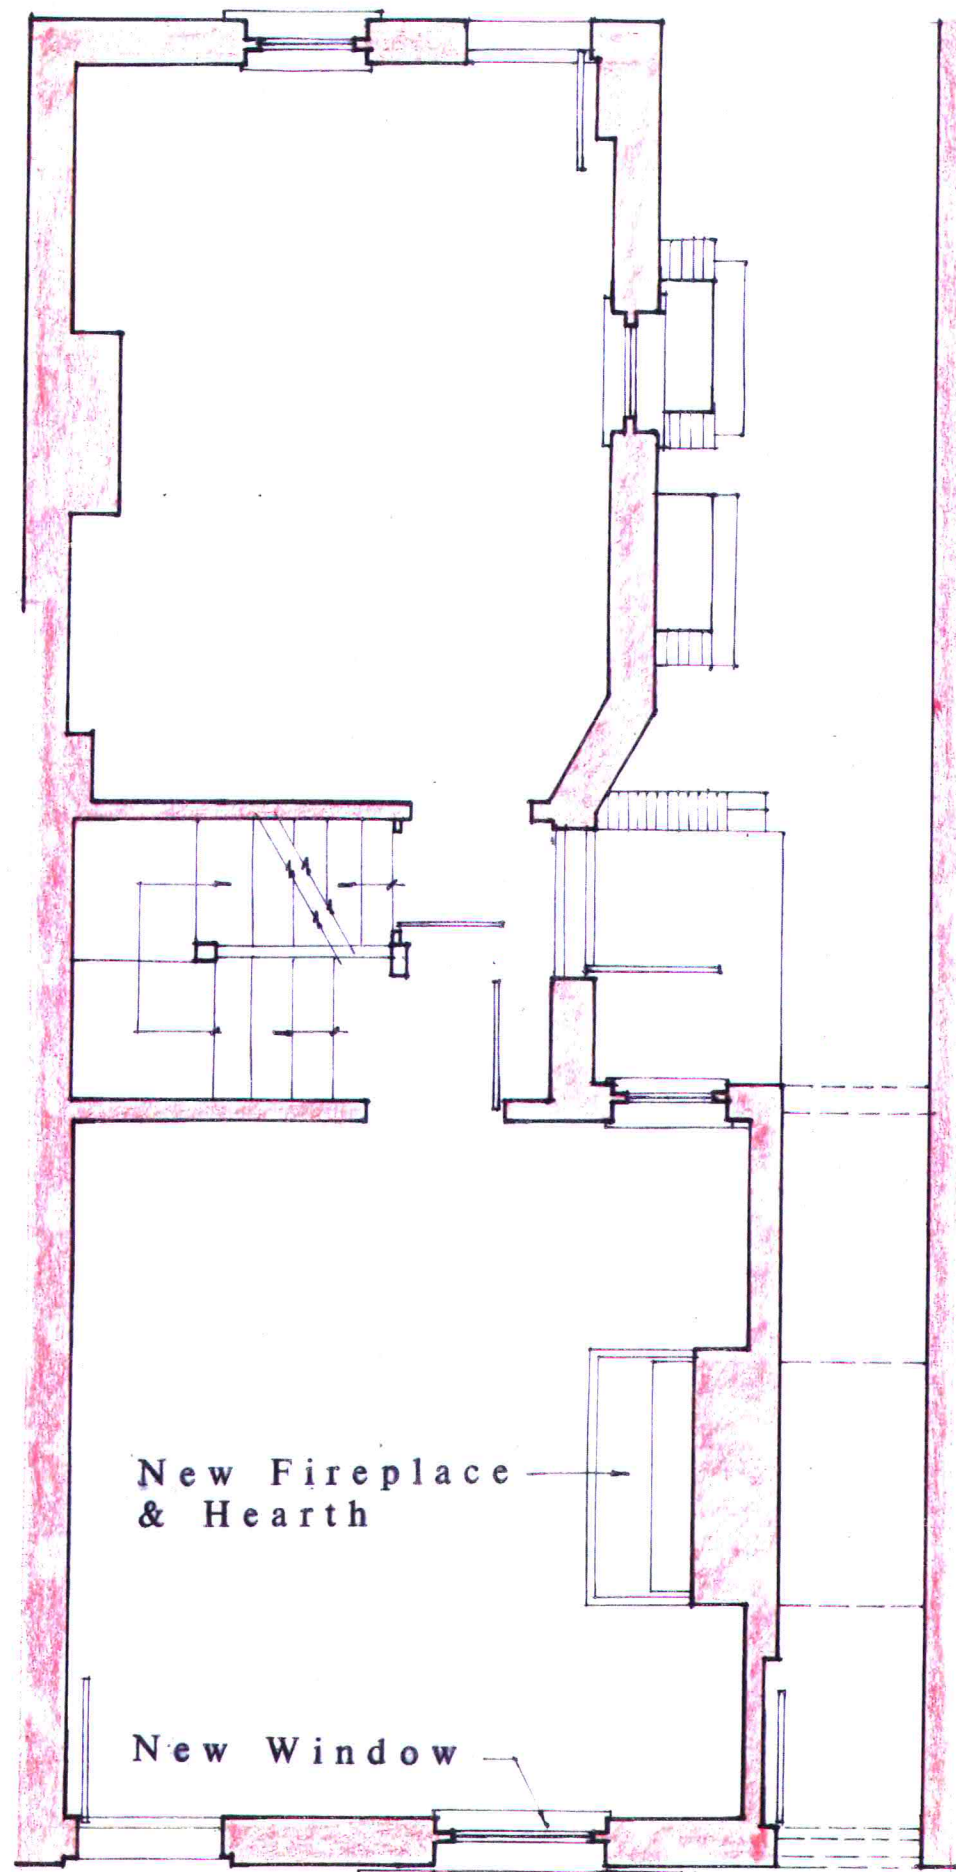

First Floor Plan

Scale: 1/4" = 1'-0"

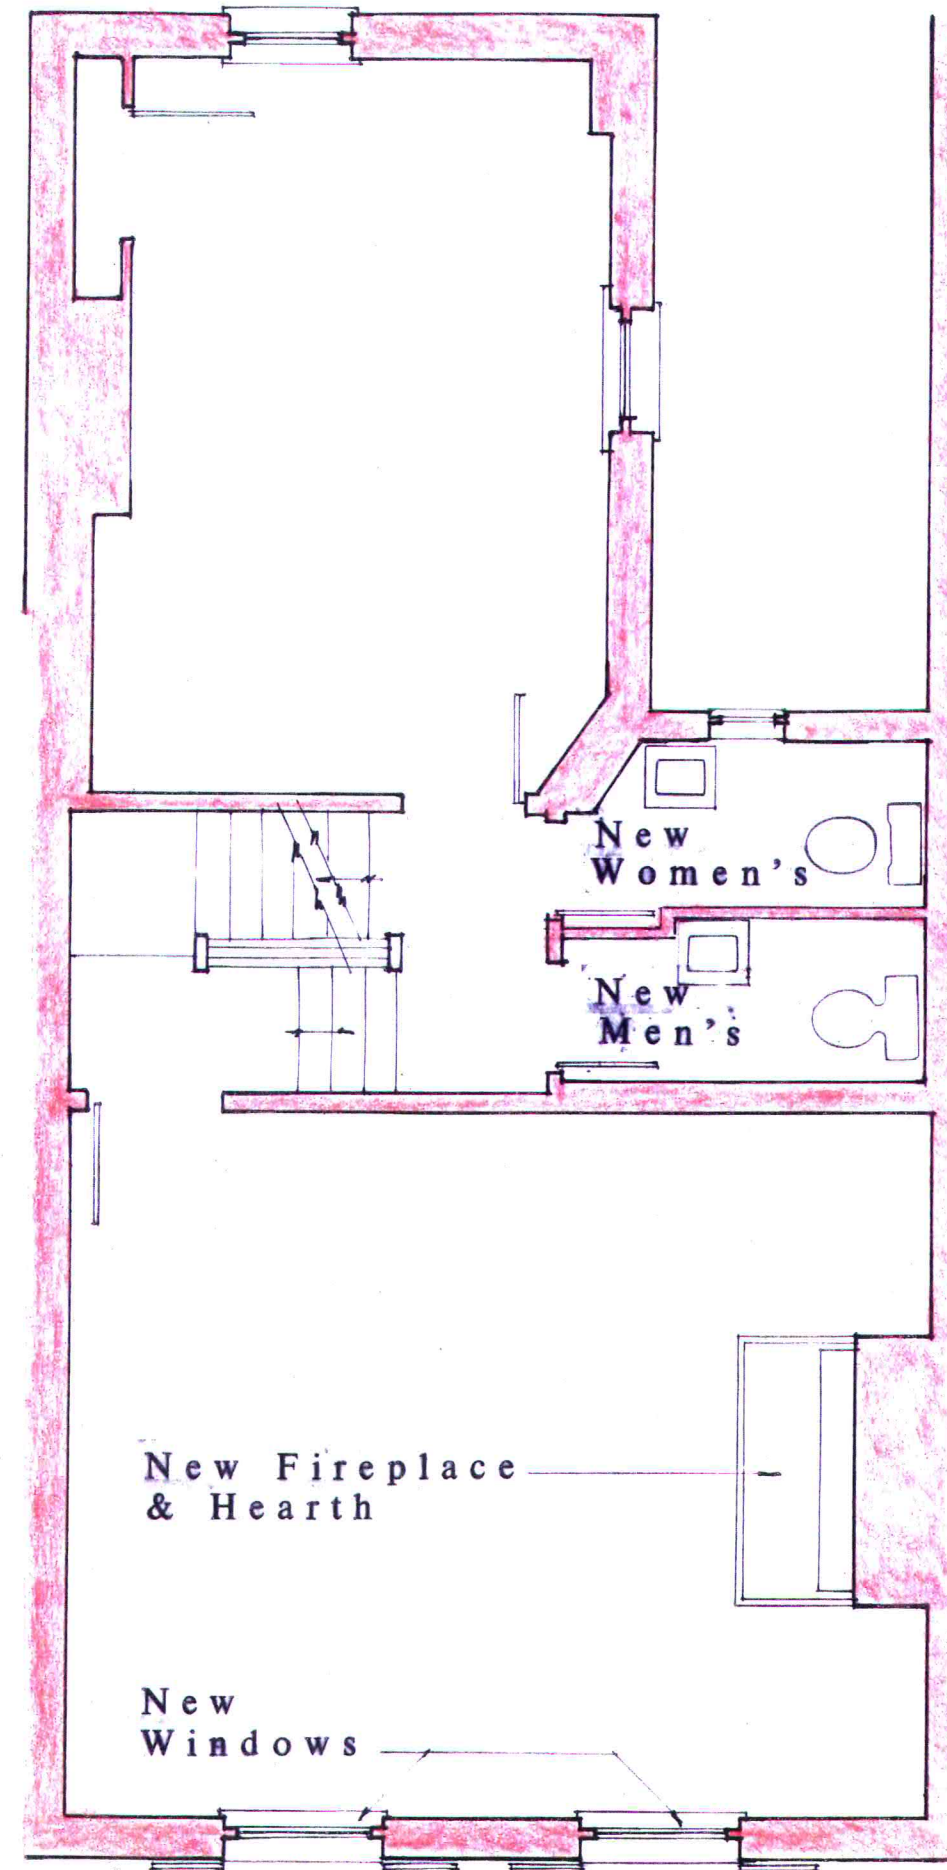

Second Floor Plan

Scale: 1/4" = 1'-0"

July 19, 1988.

COLLINS - ROSENBERG, ARCHITECTS
2010 Chancellor Street
Philadelphia, PA 19103
(215) 563-2424

Restoration of the
Henry George Birthplace
413 South Tenth Street Philadelphia, PA 19147